





SITE LOCATION

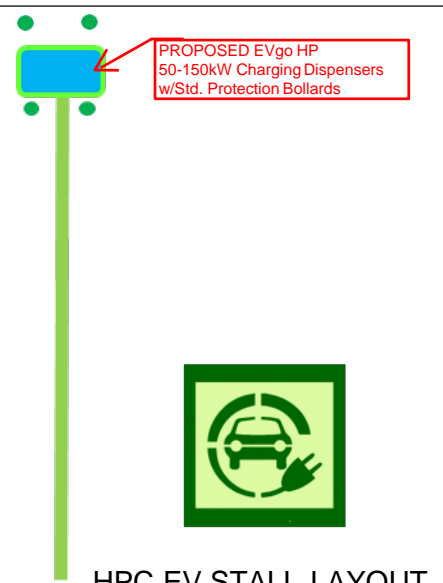

HPC EV STALL LAYOUT

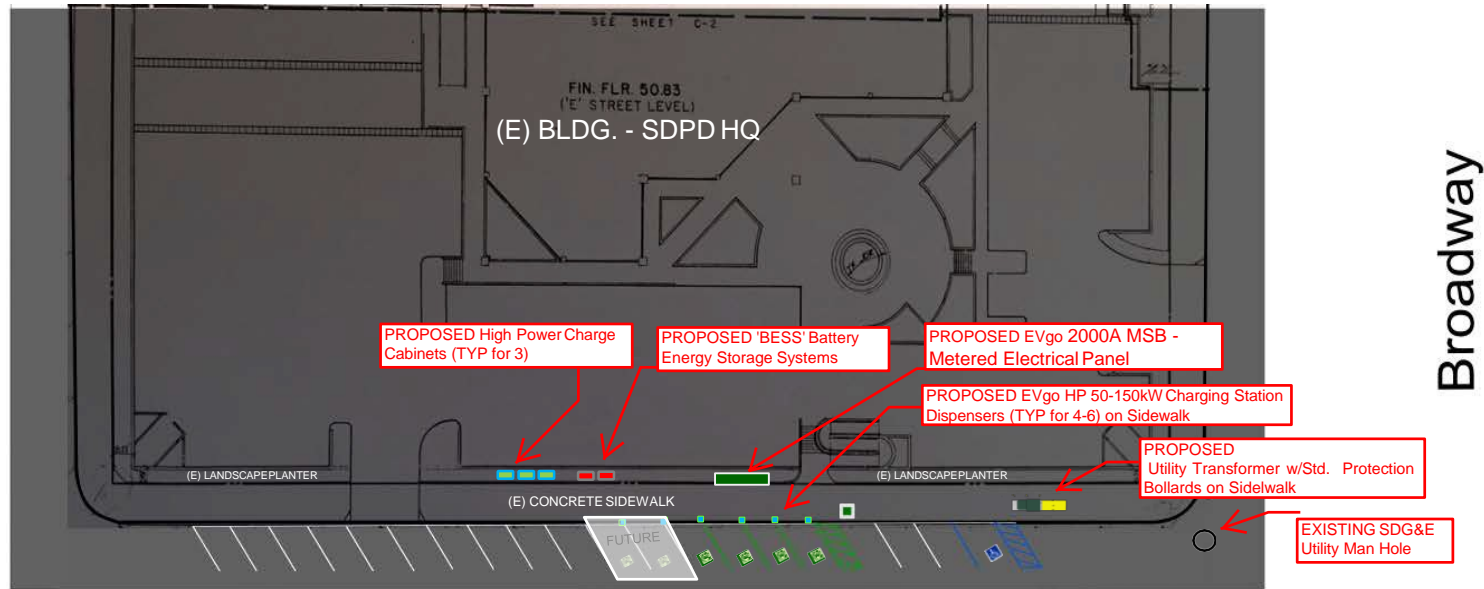

15th Street

Preliminary Site Design – Equipment Layout

HPCP SAN DIEGO POLICE  
1401 Broadway  
San Diego, CA 92101

NOT FOR CONSTRUCTION – BID SET –

NOTICE: THIS DRAWING CONTAINS CONFIDENTIAL AND PROPRIETARY DATA ORIGINATED BY EVGO, INC. AND ITS AFFILIATES. ALL RIGHTS ARE EXPRESSLY RESERVED. THE RECIPIENT AGREES BY ACCEPTING THIS DOCUMENT NOT TO SUPPLY OR DISCLOSE ANY INFORMATION OR REPRODUCE THIS DATA INTO ANY OTHER DESIGN OR USE THEREOF. ALL PATENT RIGHTS ARE EXPRESSLY RESERVED. NO CHANGES TO FIT THE PROJECT WILL BE MADE WITHOUT WRITTEN CONSENT FROM EVGO.



EVgo  
11390 West Olympic Blvd.  
Suite 250  
Los Angeles, CA 90064

CA License:

Revisions:

Job No.:

Date: 4/3/2018

Scale: As Noted

SHEET TITLE  
SITE PLAN

SHEET NUMBER

EV1